
 


PLANT SCHEDULE

SYMBOL	BOTANICAL NAME	COMMON NAME	QTY
TREES			
	ASCULUS CALIFORNICA	CALIFORNIA BUCKEYE	2
	ALNUS RHOMBIFOLIA	WHITE ALDER	5
	JUGLANS CALIFORNICA	SOUTHERN CALIFORNIA BLACK WALNUT	2
	QUERCUS AGRIIFOLIA	COAST LIVE OAK	2
	QUERCUS LOBATA	VALLEY OAK	4
	SALIX LAEVIGATA	RED WILLOW	7
SHRUBS			
	BACCHARIS SALICIFOLIA	MULEFAT	17
	SALIX LASIOLEPS	ARROYO WILLOW	7

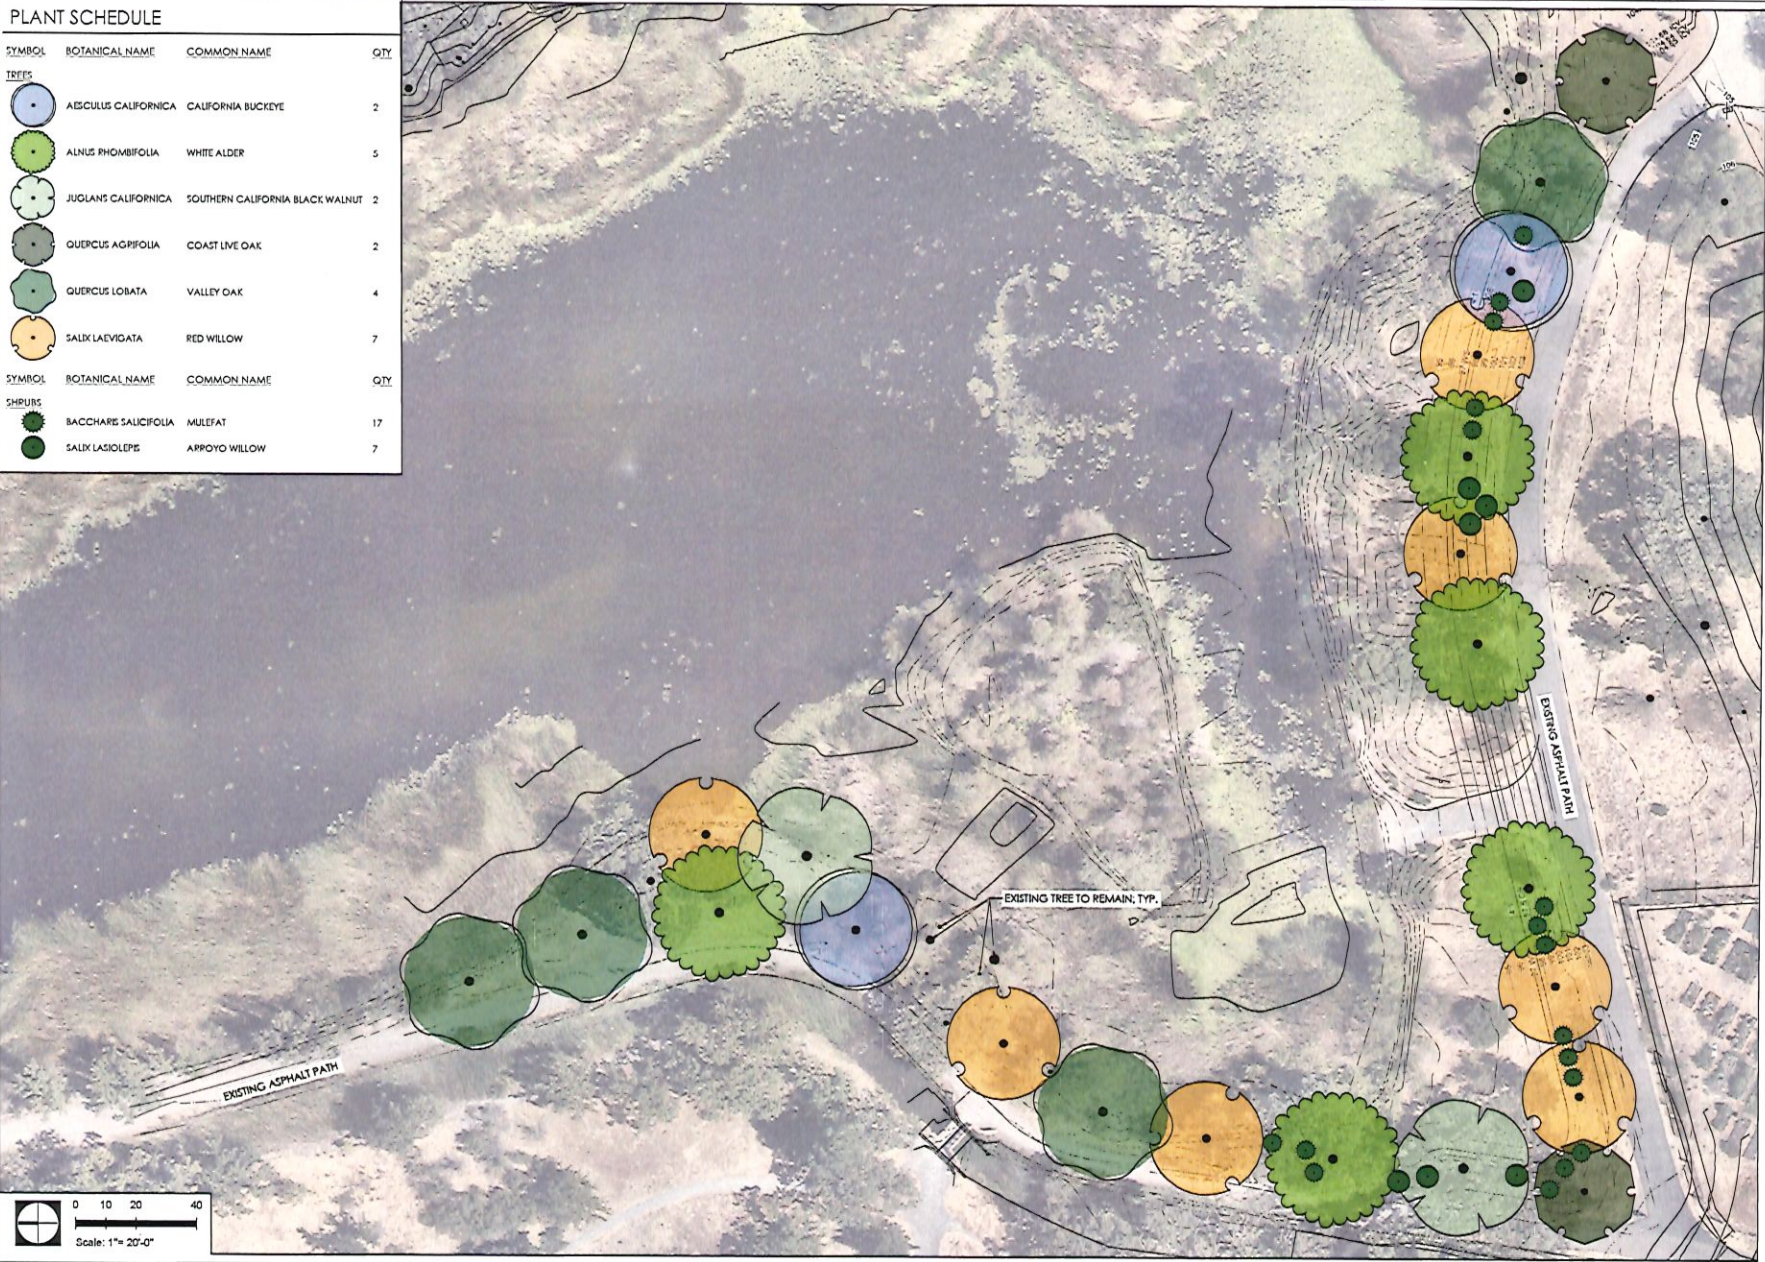

NOLL & TAM
ARCHITECTS
 720 Heinz Avenue
 Berkeley, CA 94710
 Tel 510.542.2200
 Fax 510.542.2201

SEAL

CITY OF WALNUT CREEK
 PARTIAL
 DEMOLITION OF
 HEATHER FARM
 COMMUNITY
 CENTER & POND
 301 N San Carlos Dr, Walnut
 Creek, CA 94598

PERMIT SET
 ISSUE DATE: 08/20/24
 NET JOB # Project Number
 REVISIONS
 DATE DESCRIPTION

DRAWN BY: SAS CHECKED BY: JGS
 SHEET TITLE
 NATURAL LAKE
 MITIGATION AREAS

SHEET NUMBER
WF4.02



Aesculus californica



Alnus rhombifolia



Baccharis salicifolia



Juglans californica



Quercus agrifolia



Quercus lobata



Salix lasiolepis



Salix laevigata

ROUGH GRADING NOTES

1. THE LAKE SHALL BE DEMONSTRATED BY THE GRADING CONTRACTOR, REFER TO THE ROUGH GRADING SECTION PLUS 2 INCHES OR AS OTHERWISE NOTED.
2. SET THE TOP OF CONCRETE SHOULDER FINISH GRADE ELEVATION PER PLAN MARKS BY PLACING ON THE TYPE OF SHOULDER AS THE CONTROL LINE ON PLAN VIEW.
3. OTHER CRITICAL POINTS SUCH AS TOP OF SHOULDER, KING POINTE AND LAKE HISTORY ELEVATIONS.
4. MARK TOP OF SHOULDER ON THE GROUND FOR APPROVAL BY OWNER OR AUTHORIZED REPRESENTATIVE. WATERLINE SHALL BE WITHIN 4" FROM THE ELEVATION SHOWN ON PLANS.
5. EXCAVATE USING THE SHARPEST TOP OF SHOULDER AS THE STARTING POINT. START FROM TOP OF SHOULDER & GRADE ACCORDING TO ROUGH GRADE SLOPES AS SHOWN ON THE ROUGH GRADING SECTIONS.
6. LAKE CONTRACTOR TO CONSULT LAKE LINER FOLLOWING LANDWORK AND PIPE INSTALLATION. FINAL LAKE GRADE IS TO BE PER PLAN PLUS 2 INCHES.
7. FOLLOW GEOTECHNICAL ENGINEERS RECOMMENDATIONS FOR ROUGH GRADING OPERATIONS. REFER TO THE LATEST GEOTECHNICAL REPORT, THE QUALITY GEOTECHNICAL ENGINEER TO MAKE RECOMMENDATIONS BASED ON EXISTING CONDITIONS FOUND DURING ROUGH GRADING OPERATIONS.
8. GENERAL OF GRADING CONTRACTOR TO PREPARE LAKE DRAINAGE PLAN, ROUGH GRADING PLAN.
9. LAKE CONTRACTOR RESPONSIBLE FOR APPROVING AND ACCEPTING THE ROUGH GRADE. GENERAL CONTRACTOR TO HAVE THE GRADING CHANGES PER LAKE CONTRACTOR'S DIRECTION.
10. CONTRACTOR TO REMOVE SEGMENT ON TOP OF THE EXISTING LINER PRIOR TO ROUGH GRADING. SEGMENT TO BE REMOVED FOR DISPOSAL.

CONSTRUCTION LEGEND

TAG	QUANTITY	ITEM DESCRIPTION	DETAIL
(A)	001	NATURAL LAKE GRADING SECTION	TOP 2011
(B)	001	NATURAL LAKE SHOULDER	3" TRIPLEX'S 2" TRIPLEX

NOLL & TAM ARCHITECTS

729 Heinz Avenue
Berkeley, CA 94710
tel 510.542.2200
fax 510.542.2201

SEAL

**CITY OF WALNUT CREEK
PARTIAL
DEMOLITION OF
HEATHER FARM
COMMUNITY
CENTER & POND**

301 N San Carlos Dr, Walnut
Creek, CA 94598

PERMIT SET

ISSUE DATE	MM/YY
NET JOB #	Project Number
REVISIONS	
DATE	DESCRIPTION

DRAWN BY: SAS CHECKED BY: SGS
SHEET TITLE
**NATURAL LAKE
MITIGATION AREAS**

SHEET NUMBER

WF4.03